


MISSOULA COLLEGE: SITE PLAN - PARKING

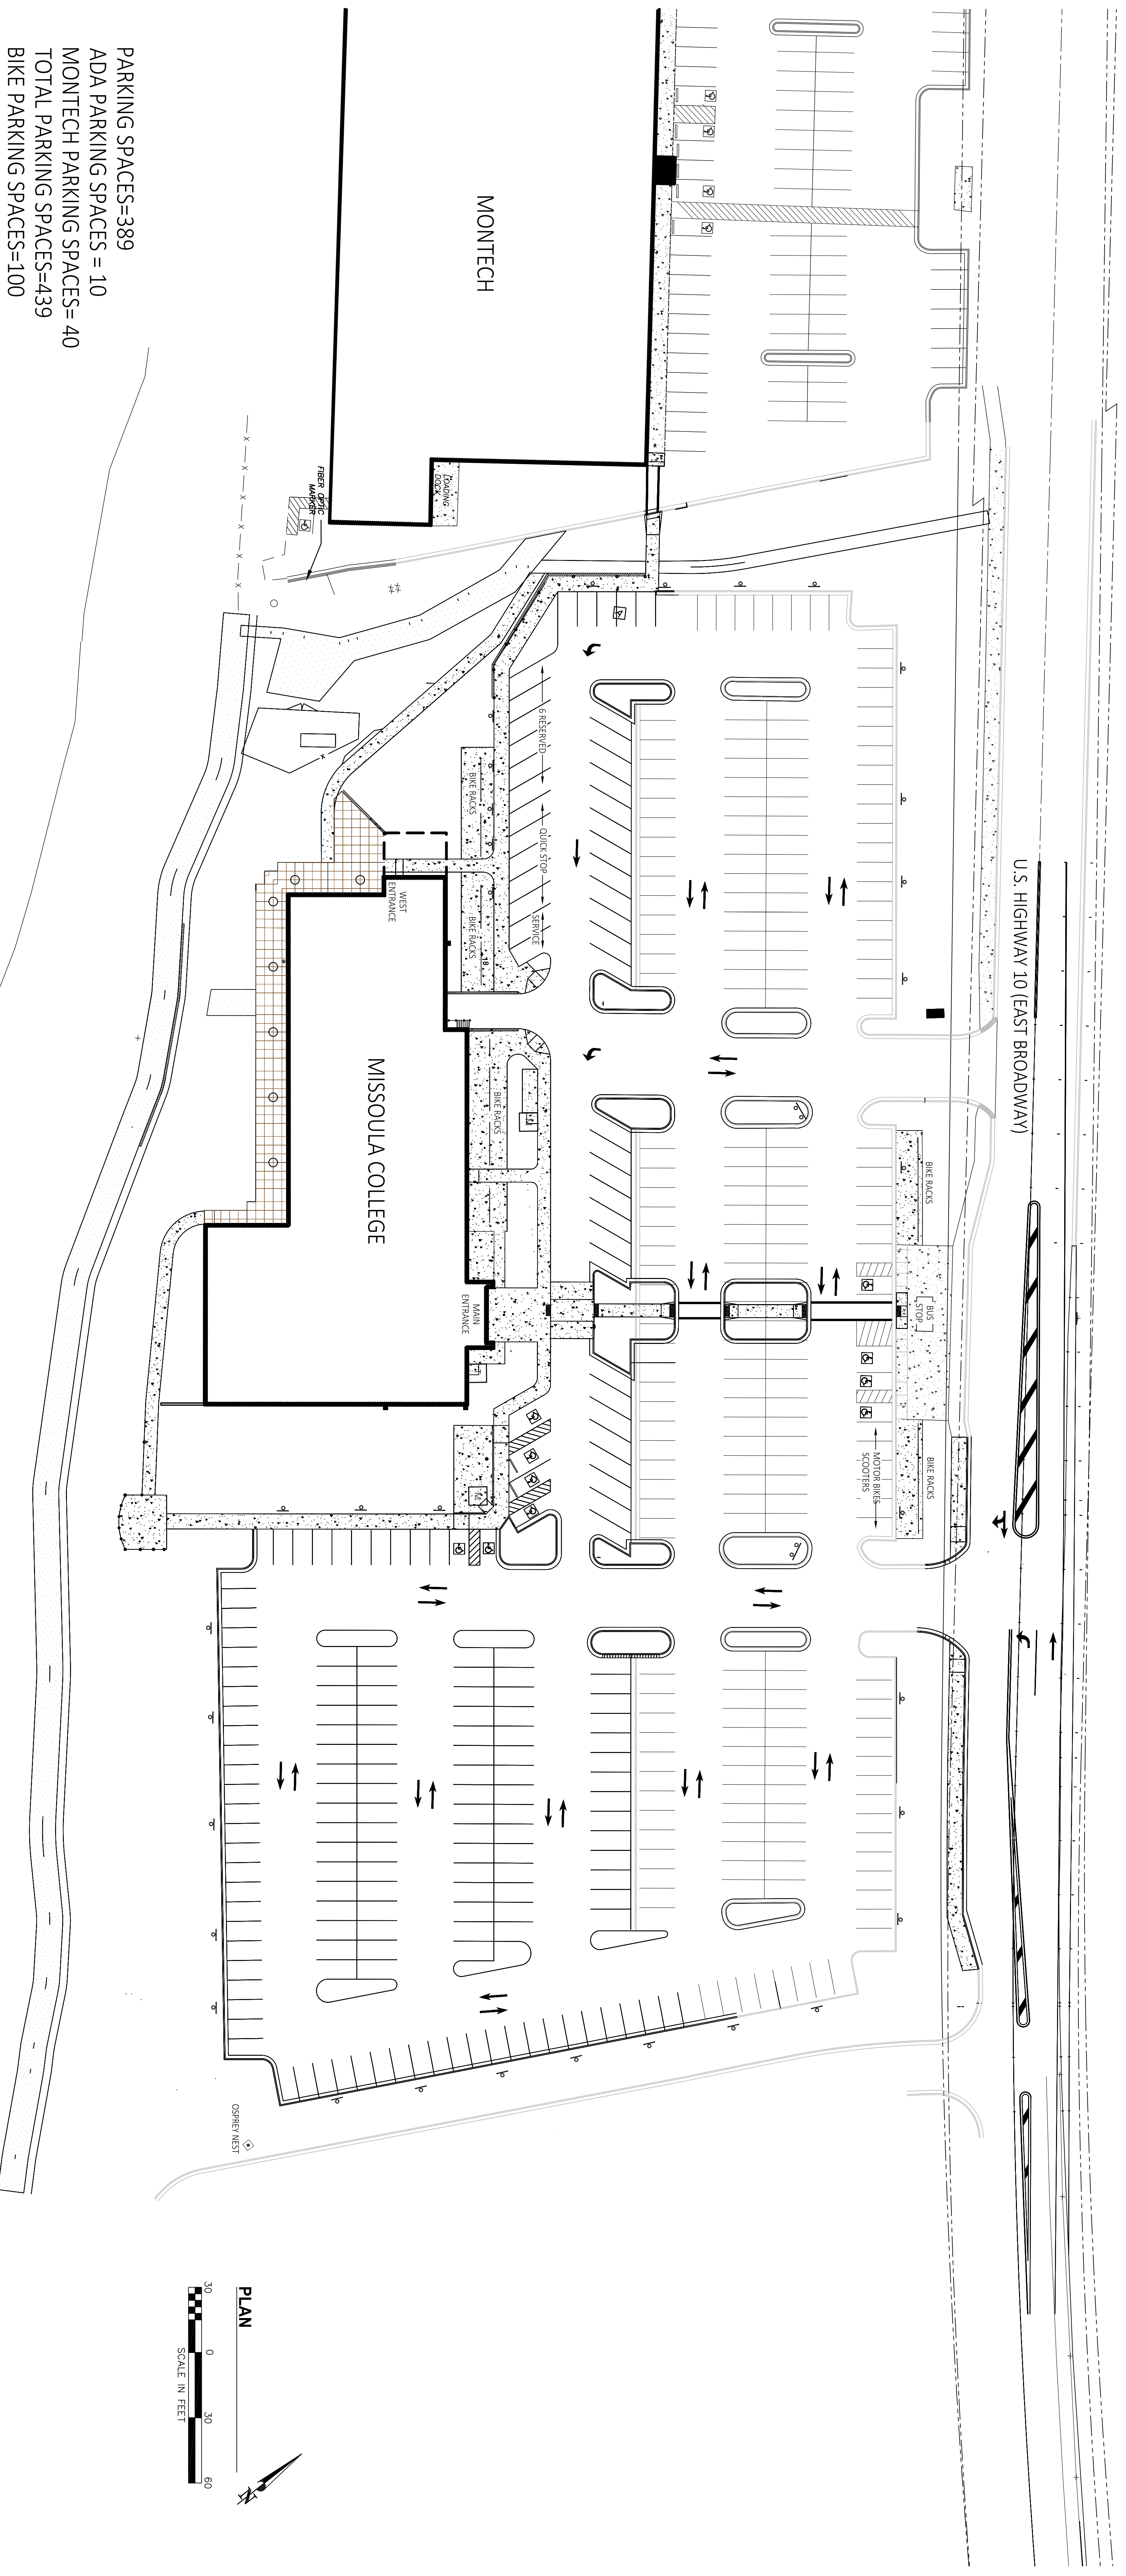

PARKING SPACES=389
 ADA PARKING SPACES = 10
 MONTECH PARKING SPACES= 40
 TOTAL PARKING SPACES=439
 BIKE PARKING SPACES=100

